
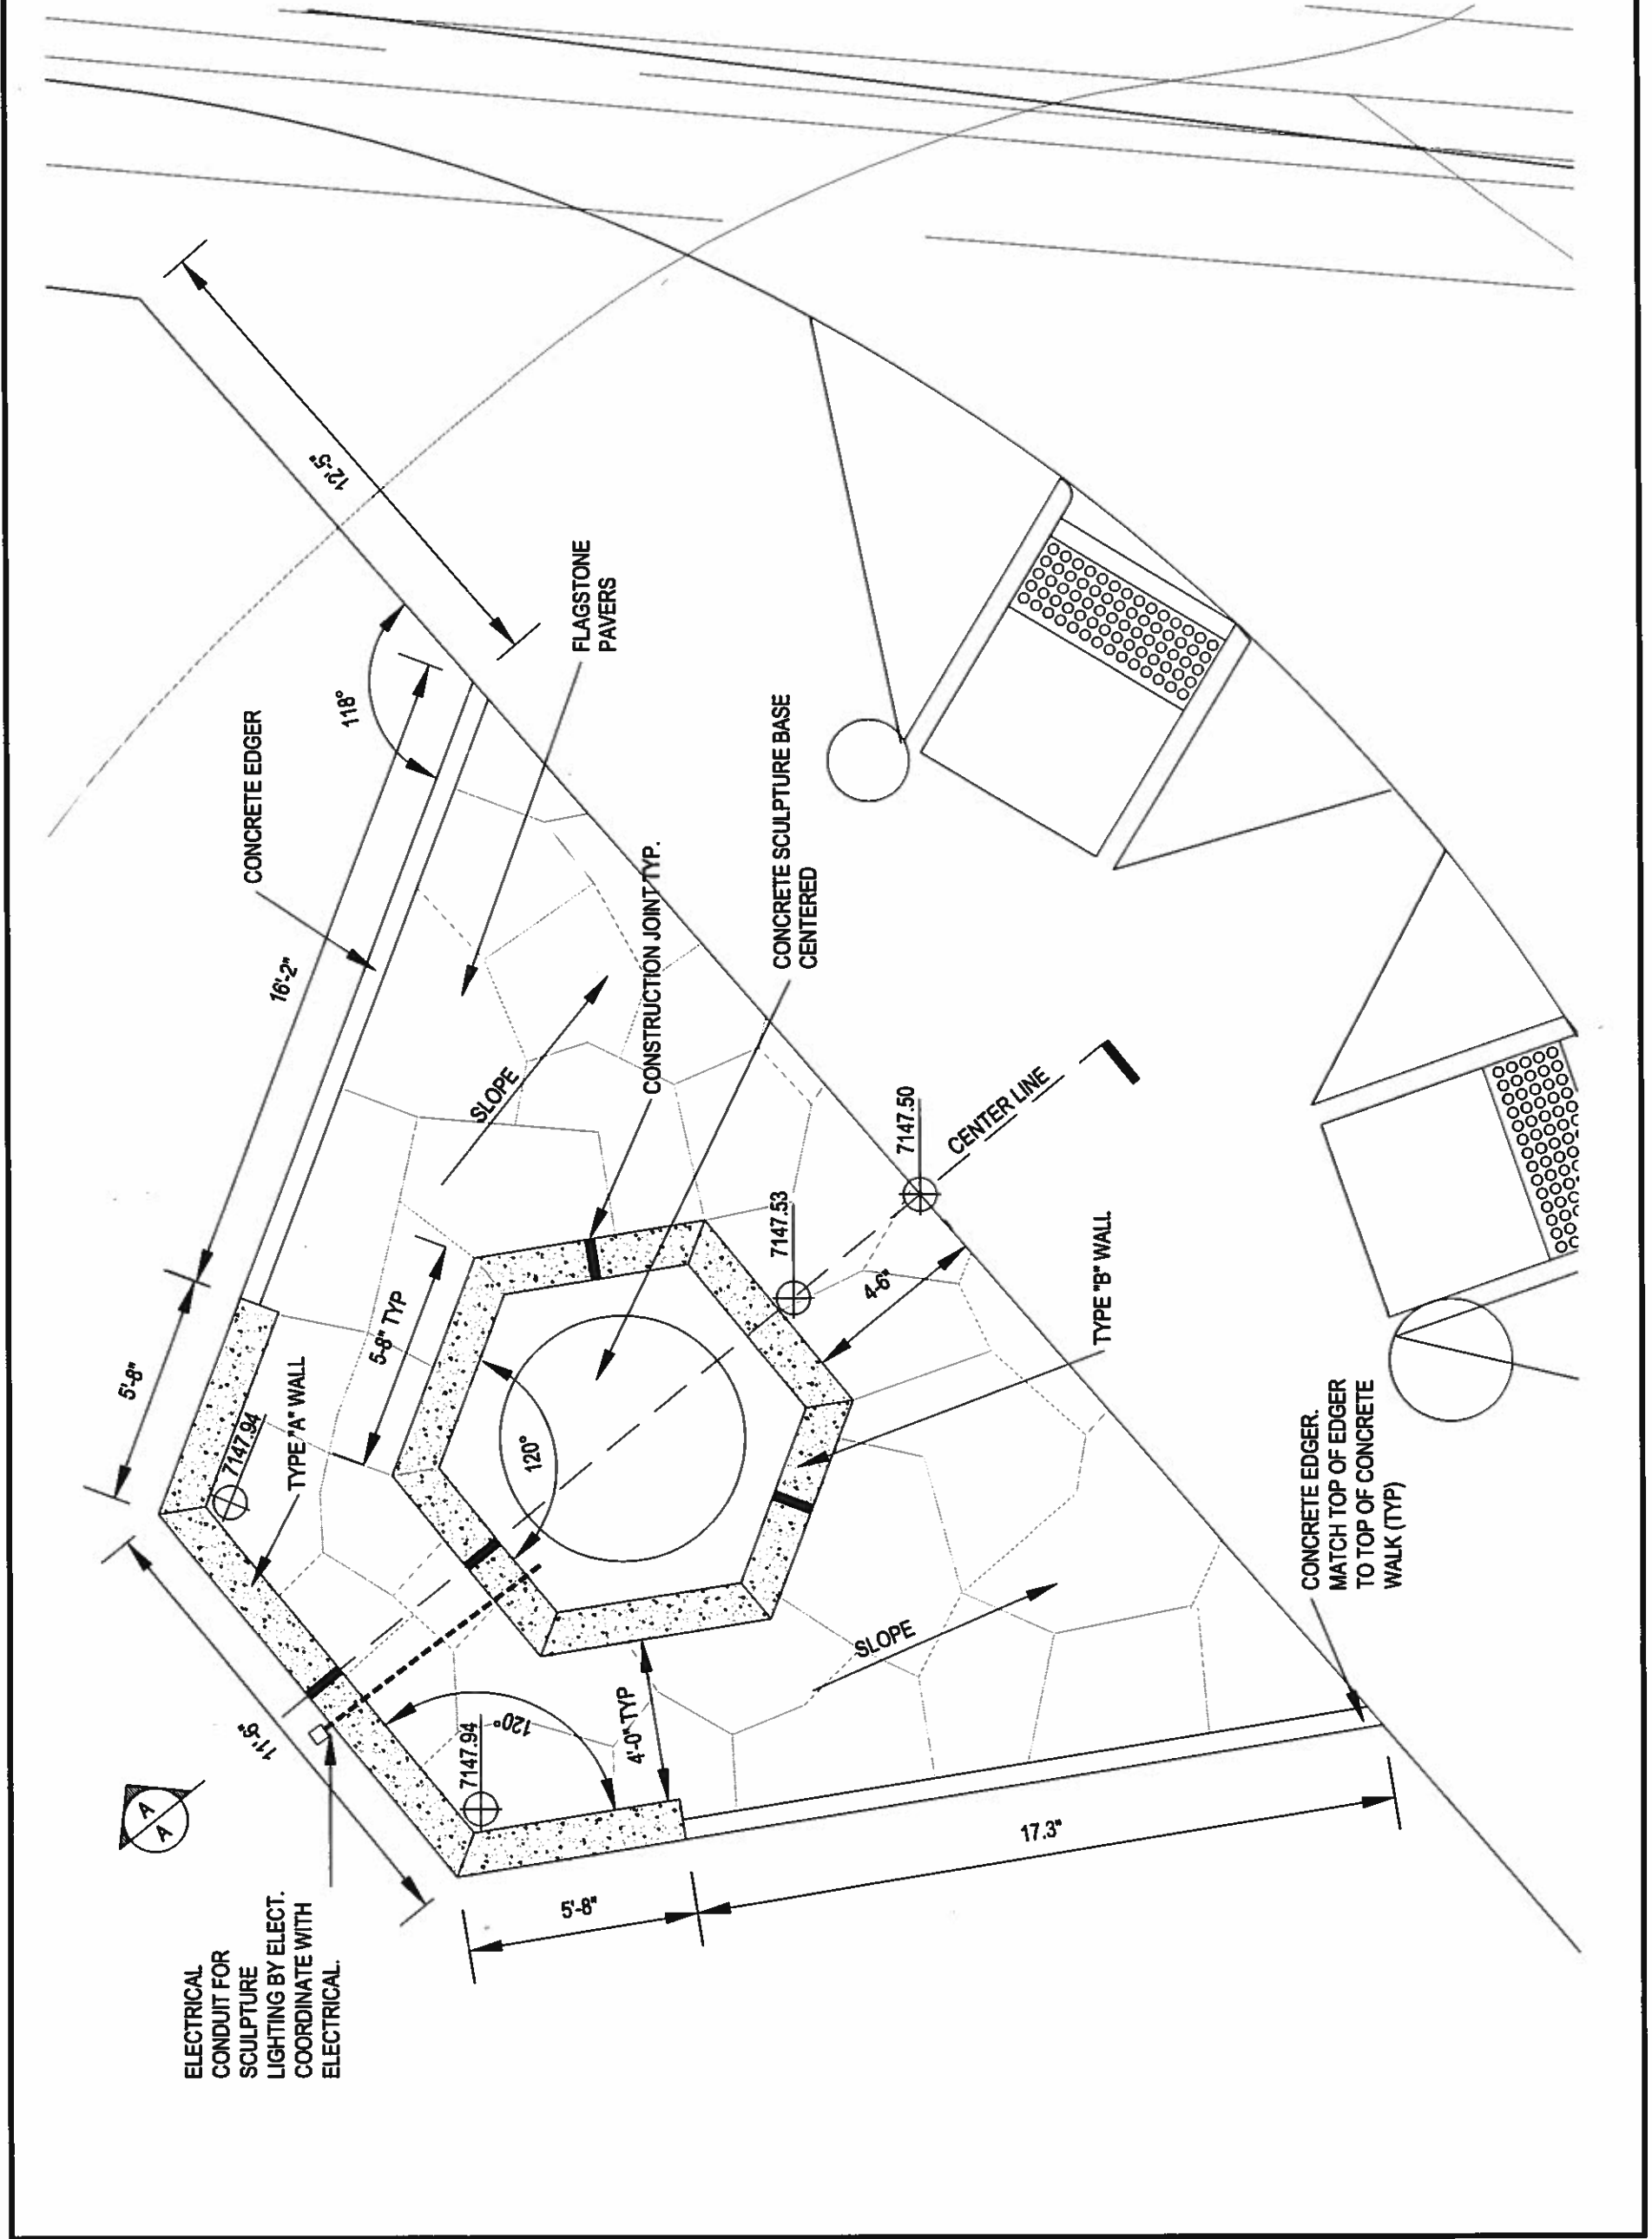



STATE OF WYOMING	PROJECT NO. P261033	SHEET NO. LA3 25
------------------	---------------------	------------------

ENLARGED PLAN
SCALE: 1/4" = 1'-0"
PLAZA DETAILS
3RD ST AND HARNEY

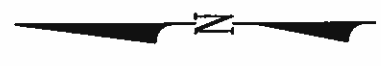


ELECTRICAL
CONDUIT FOR
SCULPTURE
LIGHTING BY ELECT.
COORDINATE WITH
ELECTRICAL.

CONCRETE EDGER.
MATCH TOP OF EDGER
TO TOP OF CONCRETE
WALK (TYP)

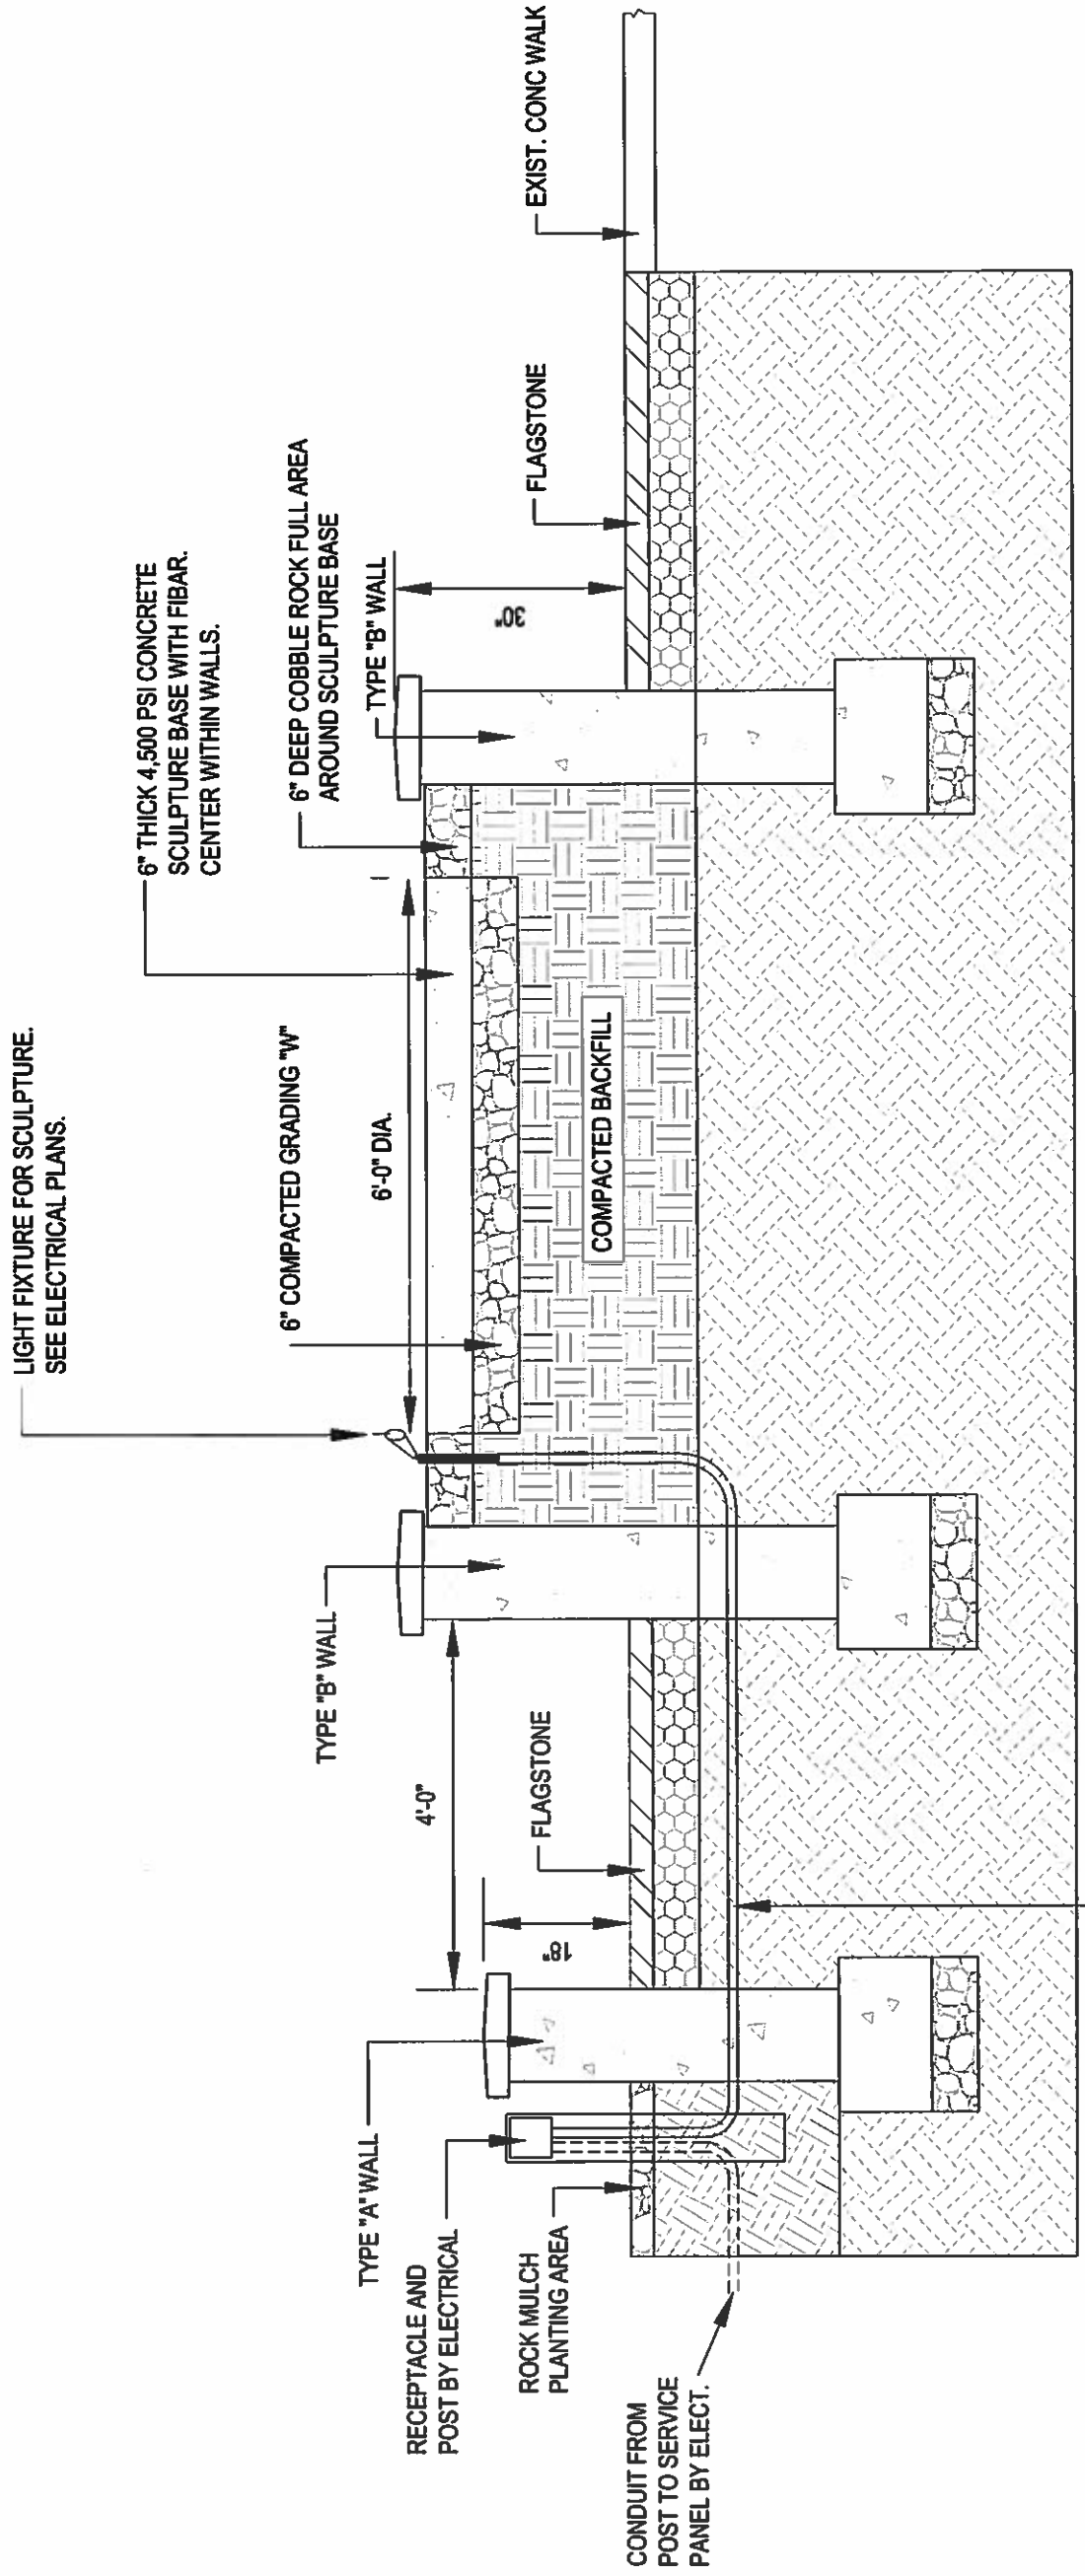


SECTION "A-A" SCALE: 1/2" = 1'-0"

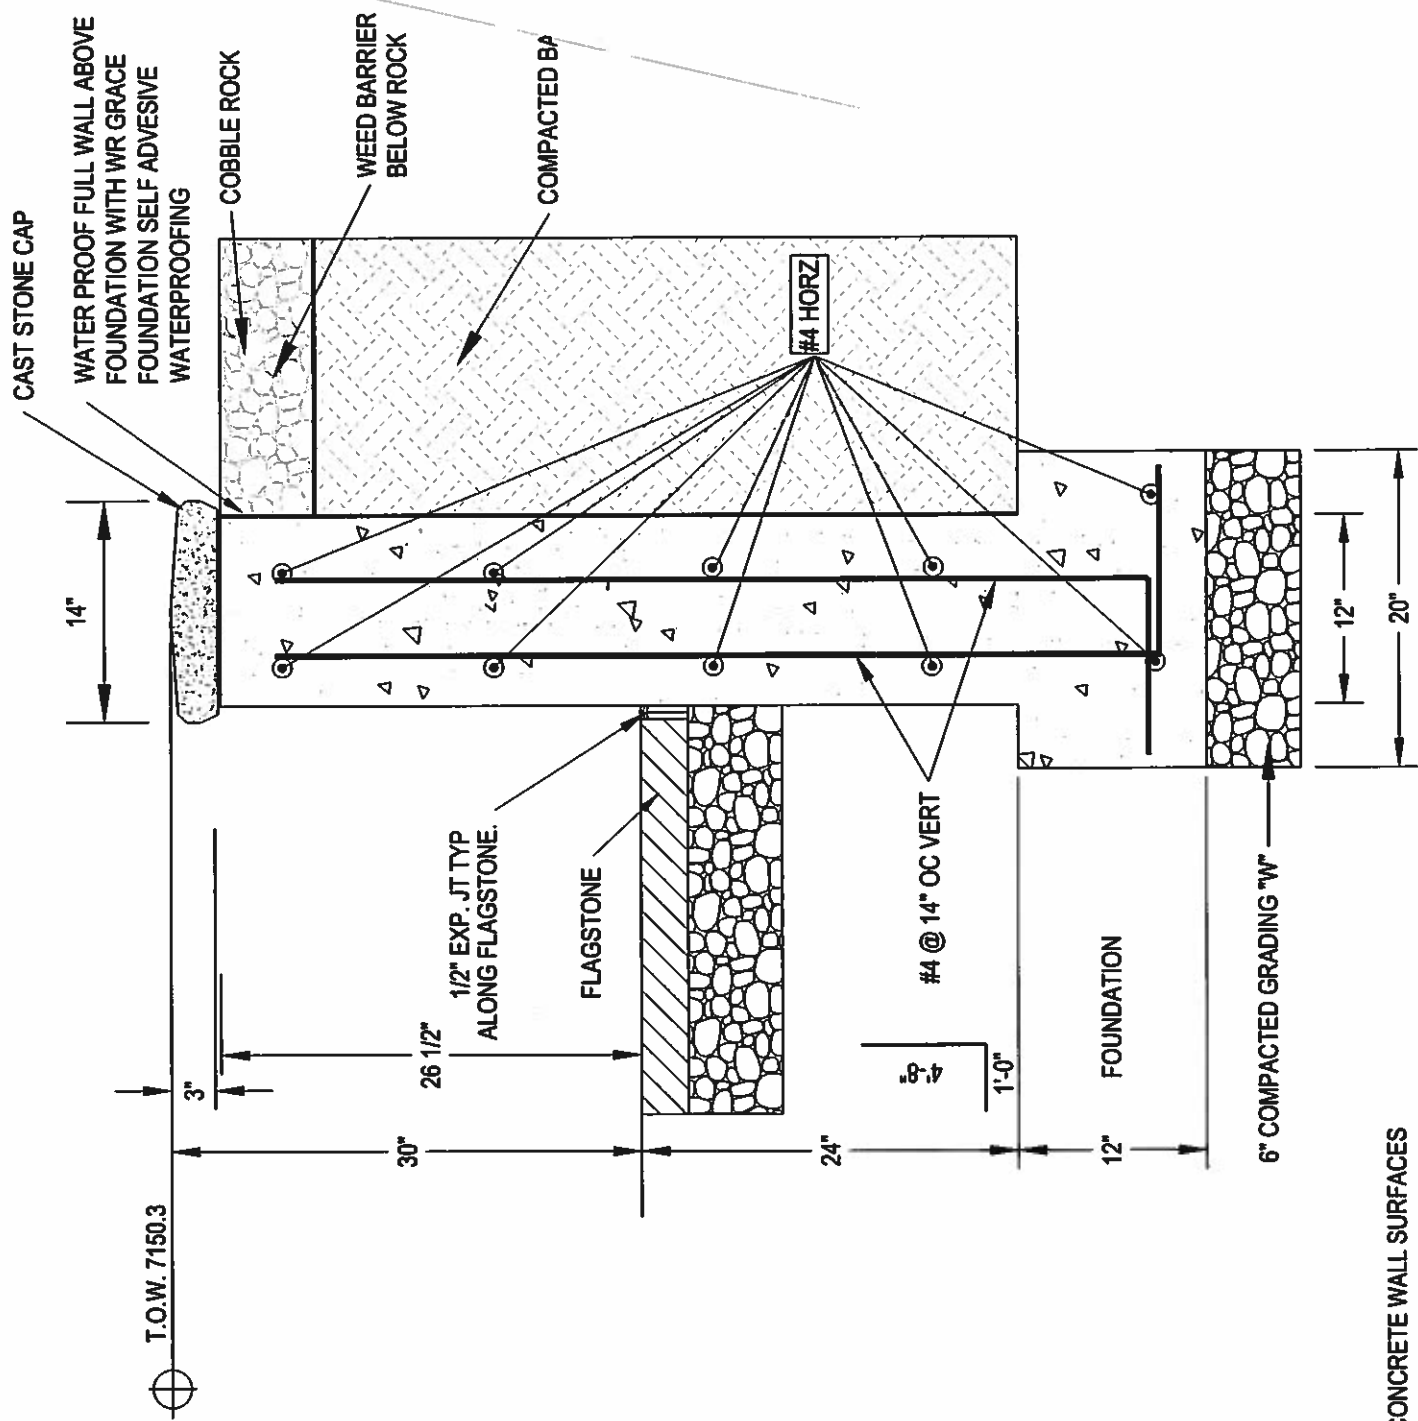

TYPE "B" WALL - TYP. SECTION
SCALE: 1" = 1'-0"

PLAZA DETAILS
3RD ST AND HARNEY

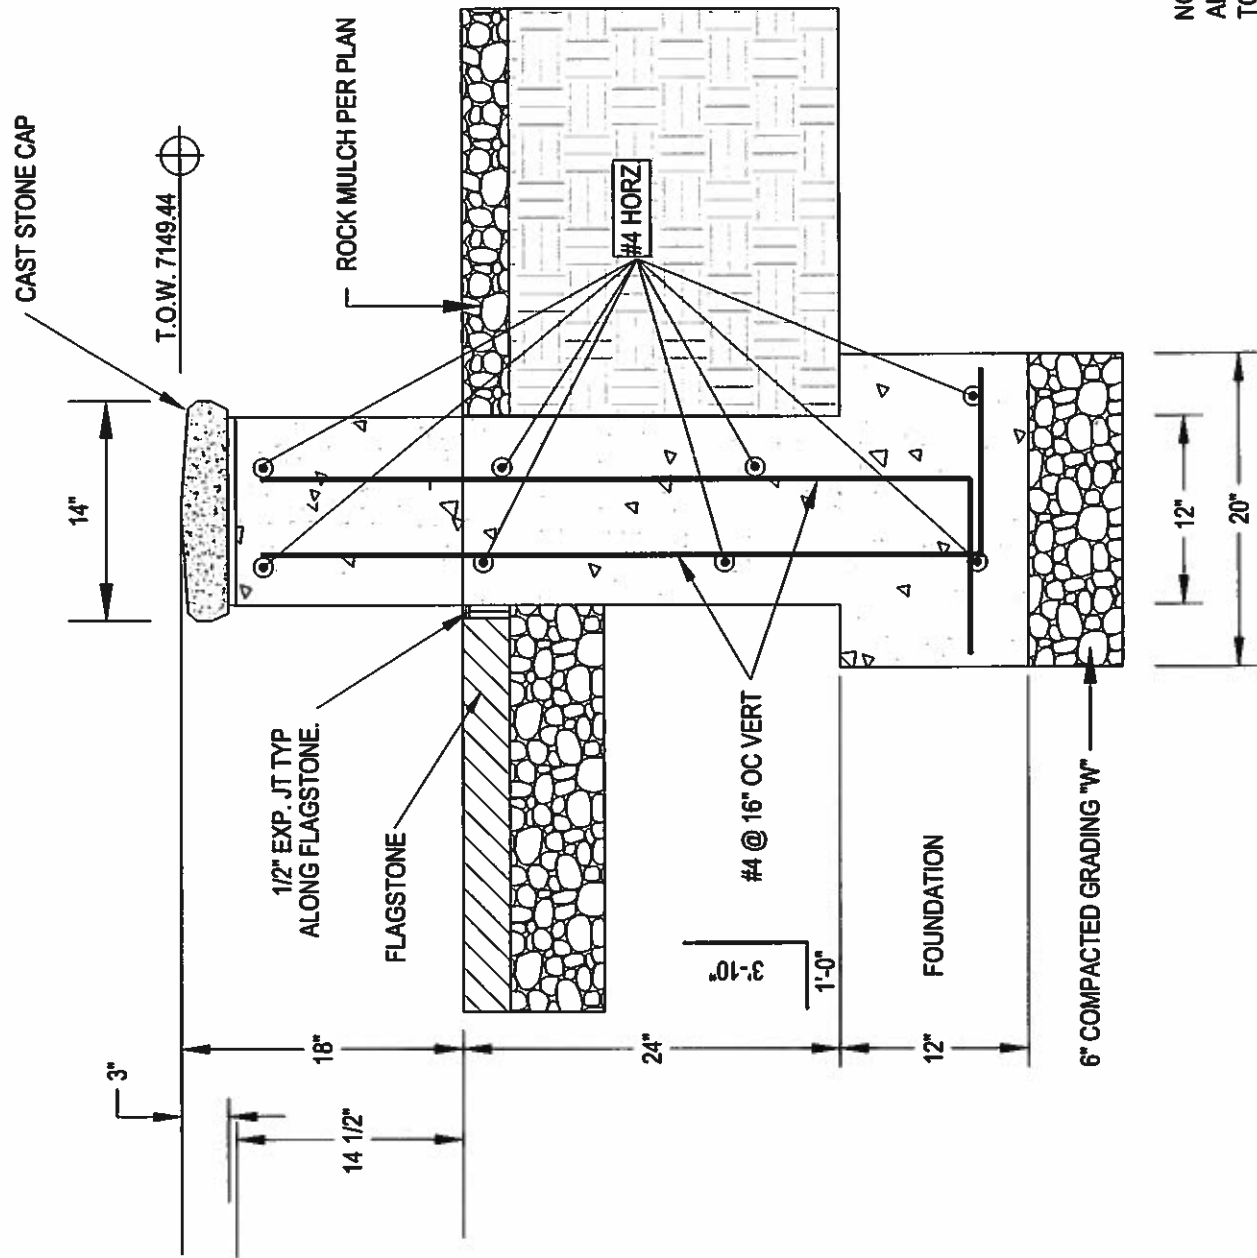

TYPE "A" WALL - TYP. SECTION
SCALE: 1" = 1'-0"

NOTE:
ALL EXPOSED CONCRETE WALL SURFACES
TO HAVE RUBBED FINISH.

USE CLASS B CONCRETE FOR ALL
CONCRETE WALLS AND FOUNDATIONS